



NEW 8 LANE TRACK

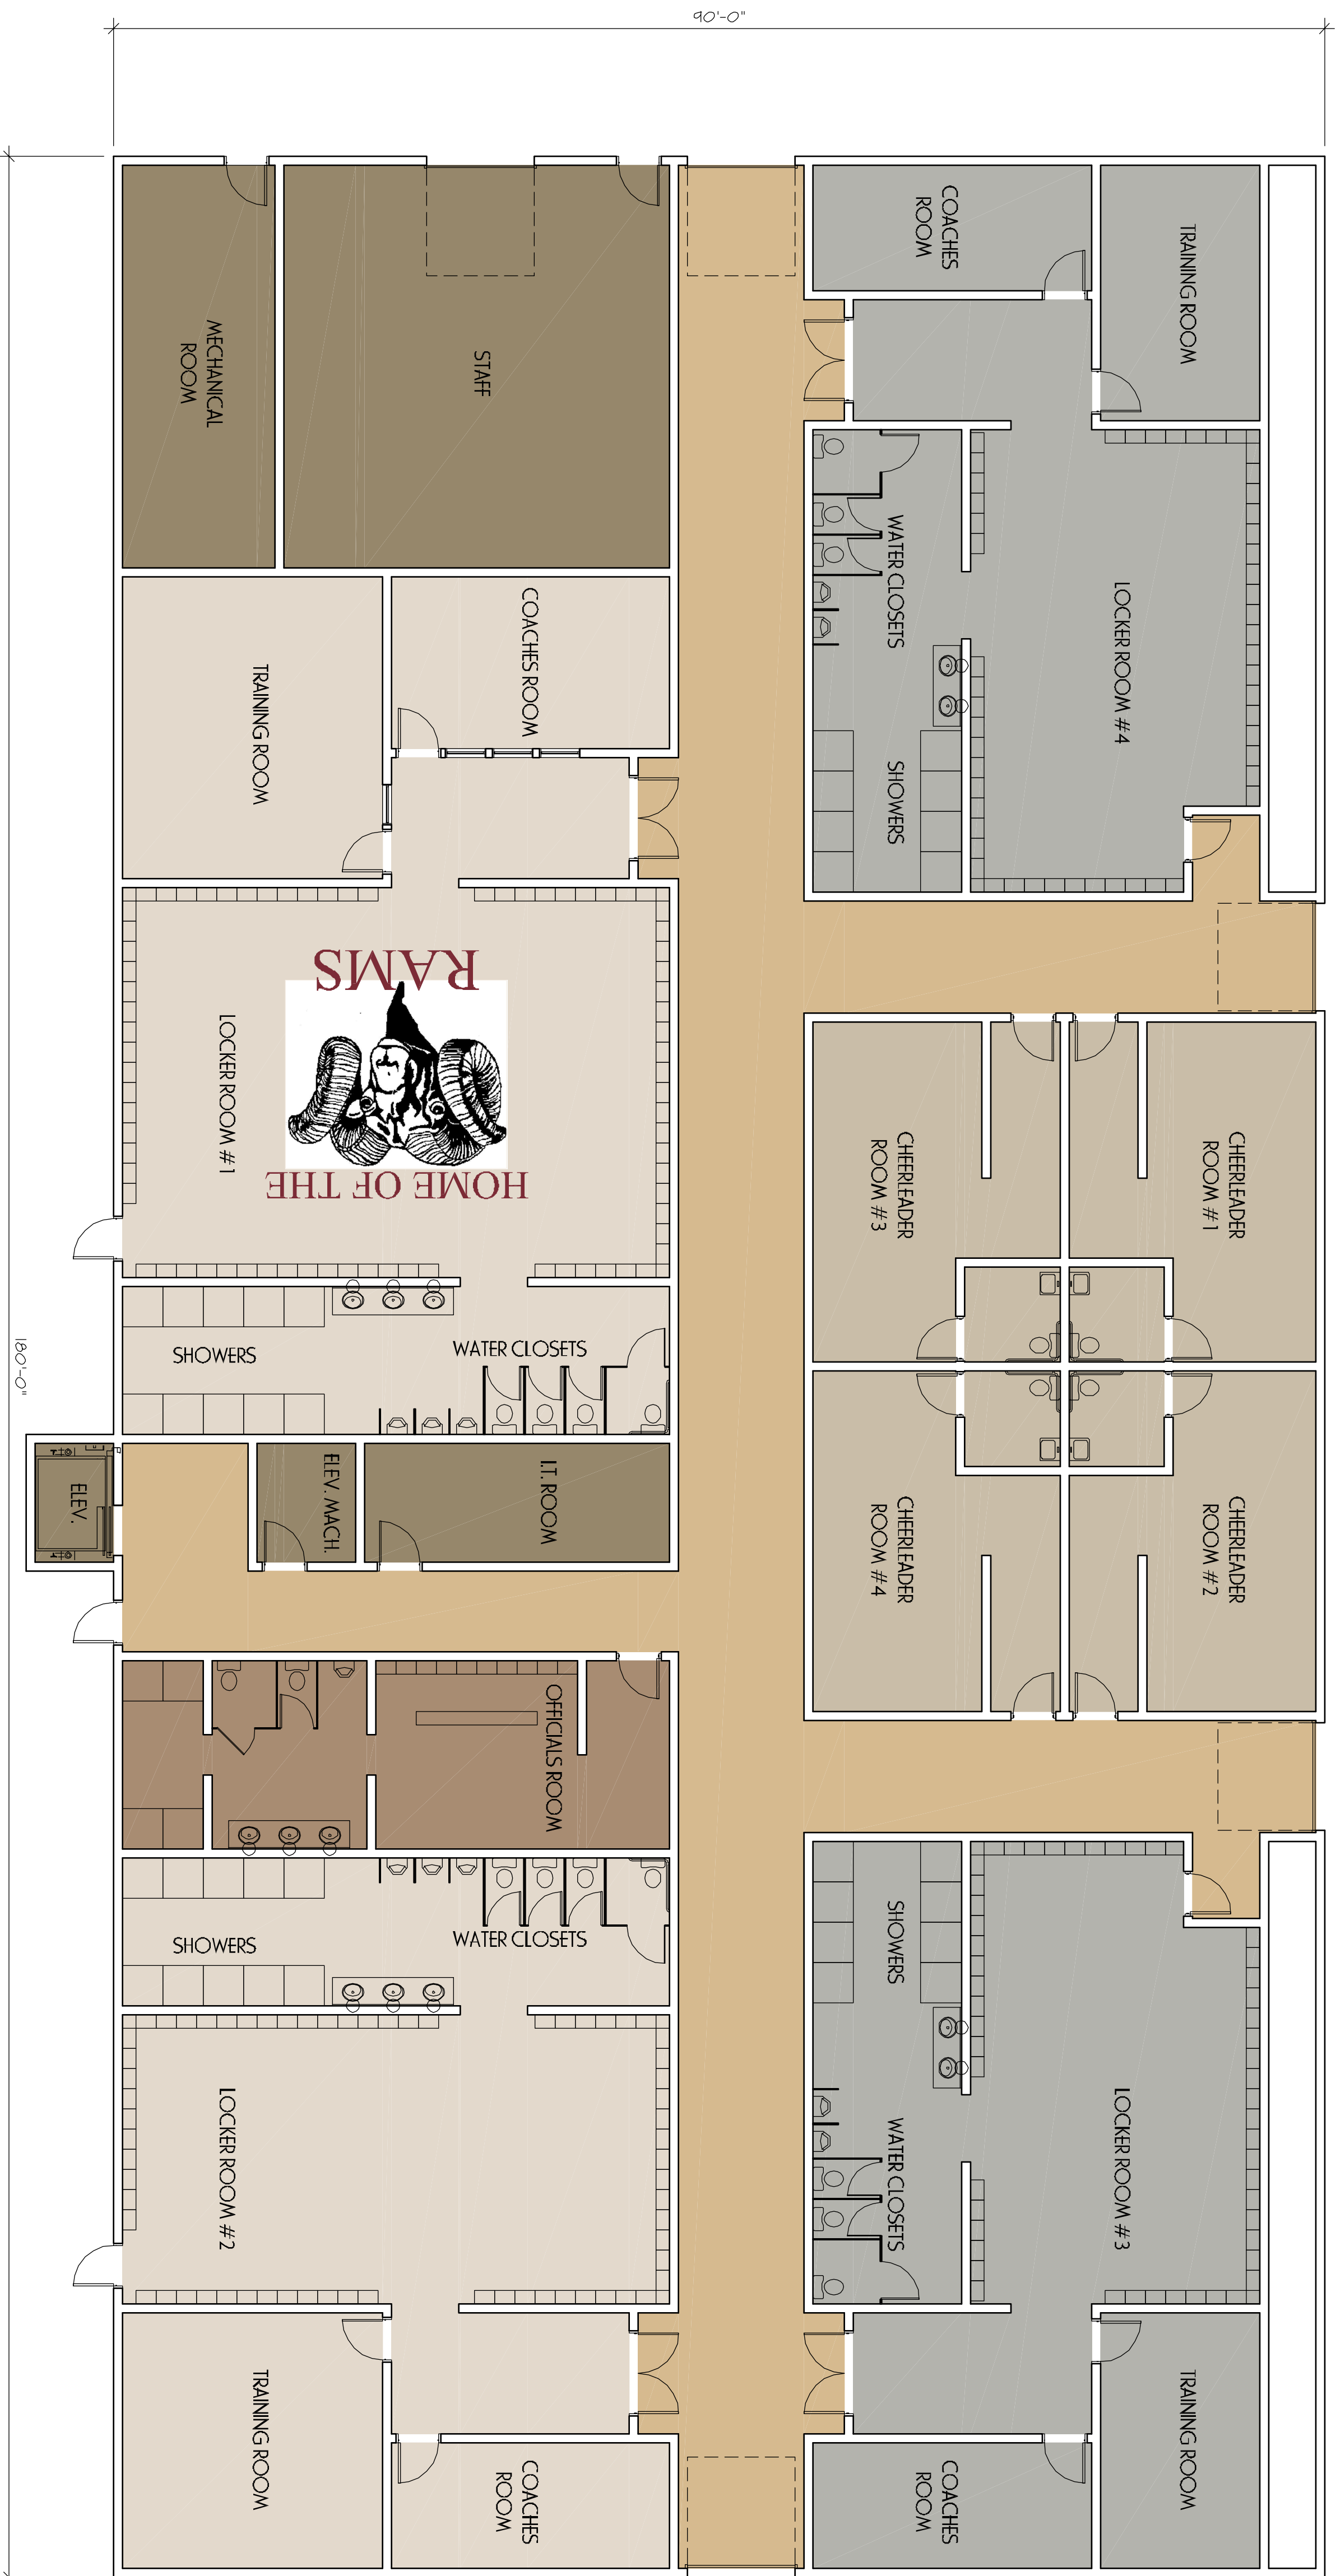

1 GRANDSTAND PLAN  
1/8" = 1'-0"

# NEW CAMERON STADIUM

Mount Hope Avenue  
Bangor, Maine 04401

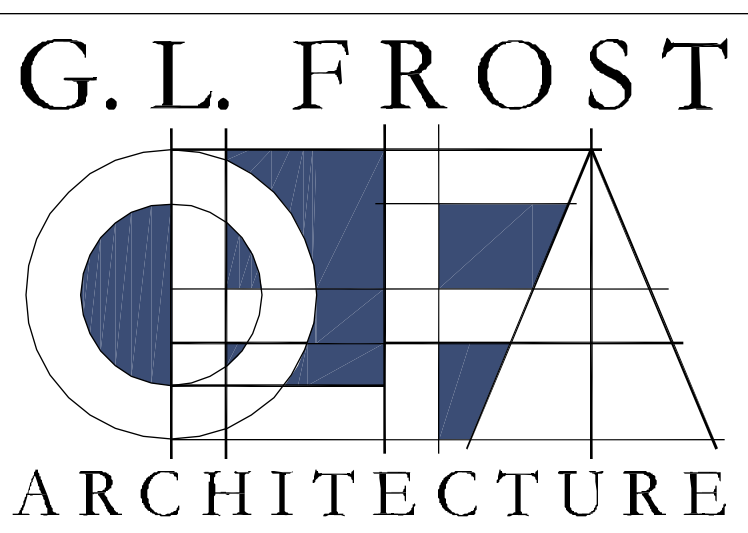

40 Boutelle Road  
Bangor, Maine 04401  
ph. 207.942.3550  
www.frostarch.com

FOR REVIEW  
NOT FOR  
CONSTRUCTION

ISSUE STATUS:

REV.	DESCRIPTION	DATE

GRANDSTAND  
PLAN

SCALE: as shown

SHEET TITLE:

DATE: 8 December 2010

PROJECT No. 10176

GRAPHIC SCALE: 1" = 10'-0"

DRAWING No. A.1.1

